

200

312

276

165

54

18

0
195

163'6"

121'6"


97'6"

88'6"

67'6"

31'6"

0

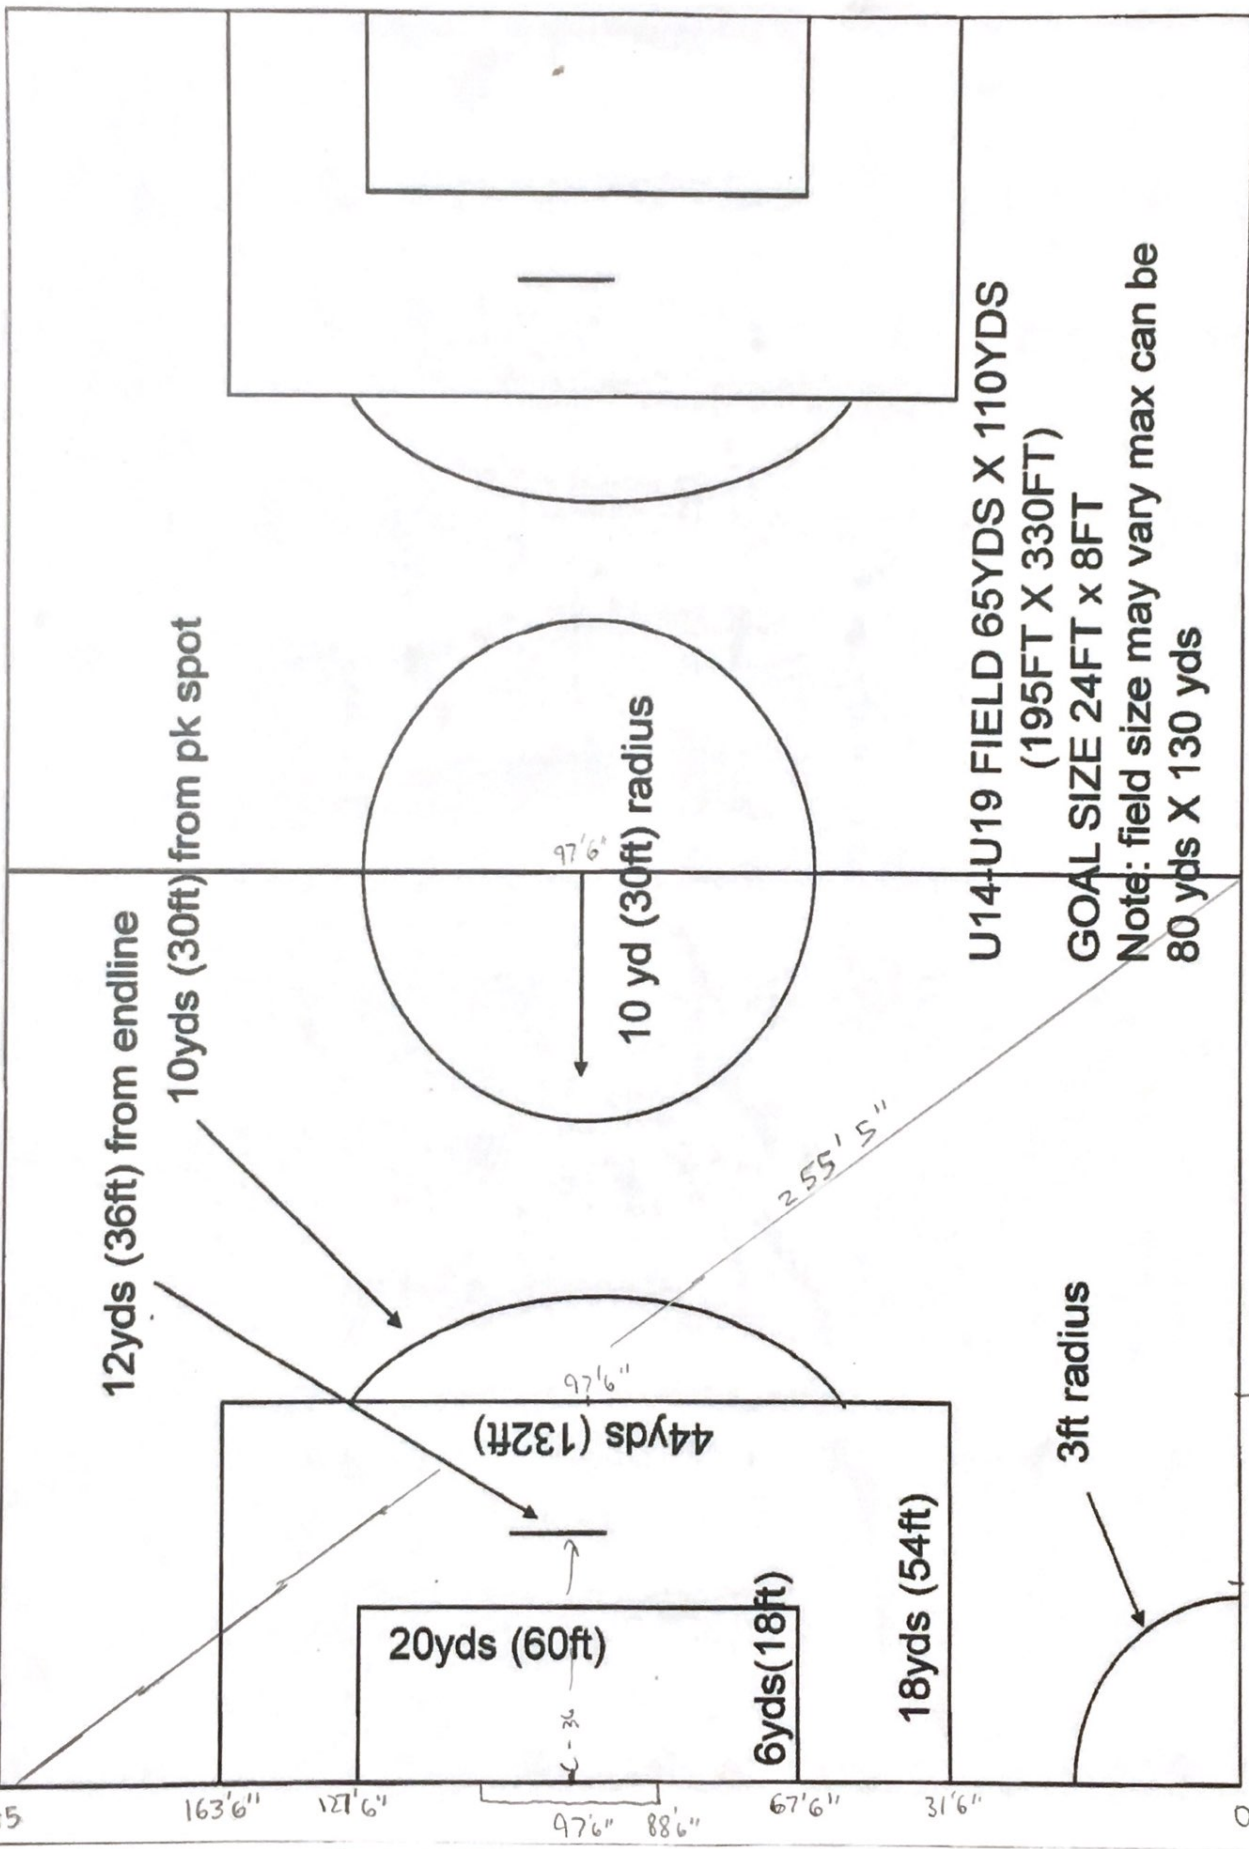

12yds (36ft) from endline

10yds (30ft) from pk spot

10 yd (30ft) radius

44yds (132ft)

20yds (60ft)

6yds (18ft)

18yds (54ft)

3ft radius

U14-U19 FIELD 65YDS X 110YDS
(195FT X 330FT)

GOAL SIZE 24FT X 8FT

Note: field size may vary max can be
80 yds X 130 yds


255'5"


97'6"

U14-U19 Field layout- Square field, install stakes (indicated by arrows) on endline and sidelines per measurements indicated
 Run string across field from measured points to get horizontal line placement for goal and penalty area, install box corner stakes per measurements and run string to respective stakes on endline to complete layout.

FIELD SIZE 65YDS X 110YDS (195FT X 330FT)

NOTE: THIS IS FOR 65X110 FIELD, IF WIDTH IS CHANGED, SIDELINE MEASUREMENTS REMAIN THE SAME BUT MEASUREMENTS TO BOX LINES WILL NEED TO BE ADJUSTED. IF LENGTH OF FIELD IS CHANGED ALL MEASUREMENTS REMAIN THE SAME

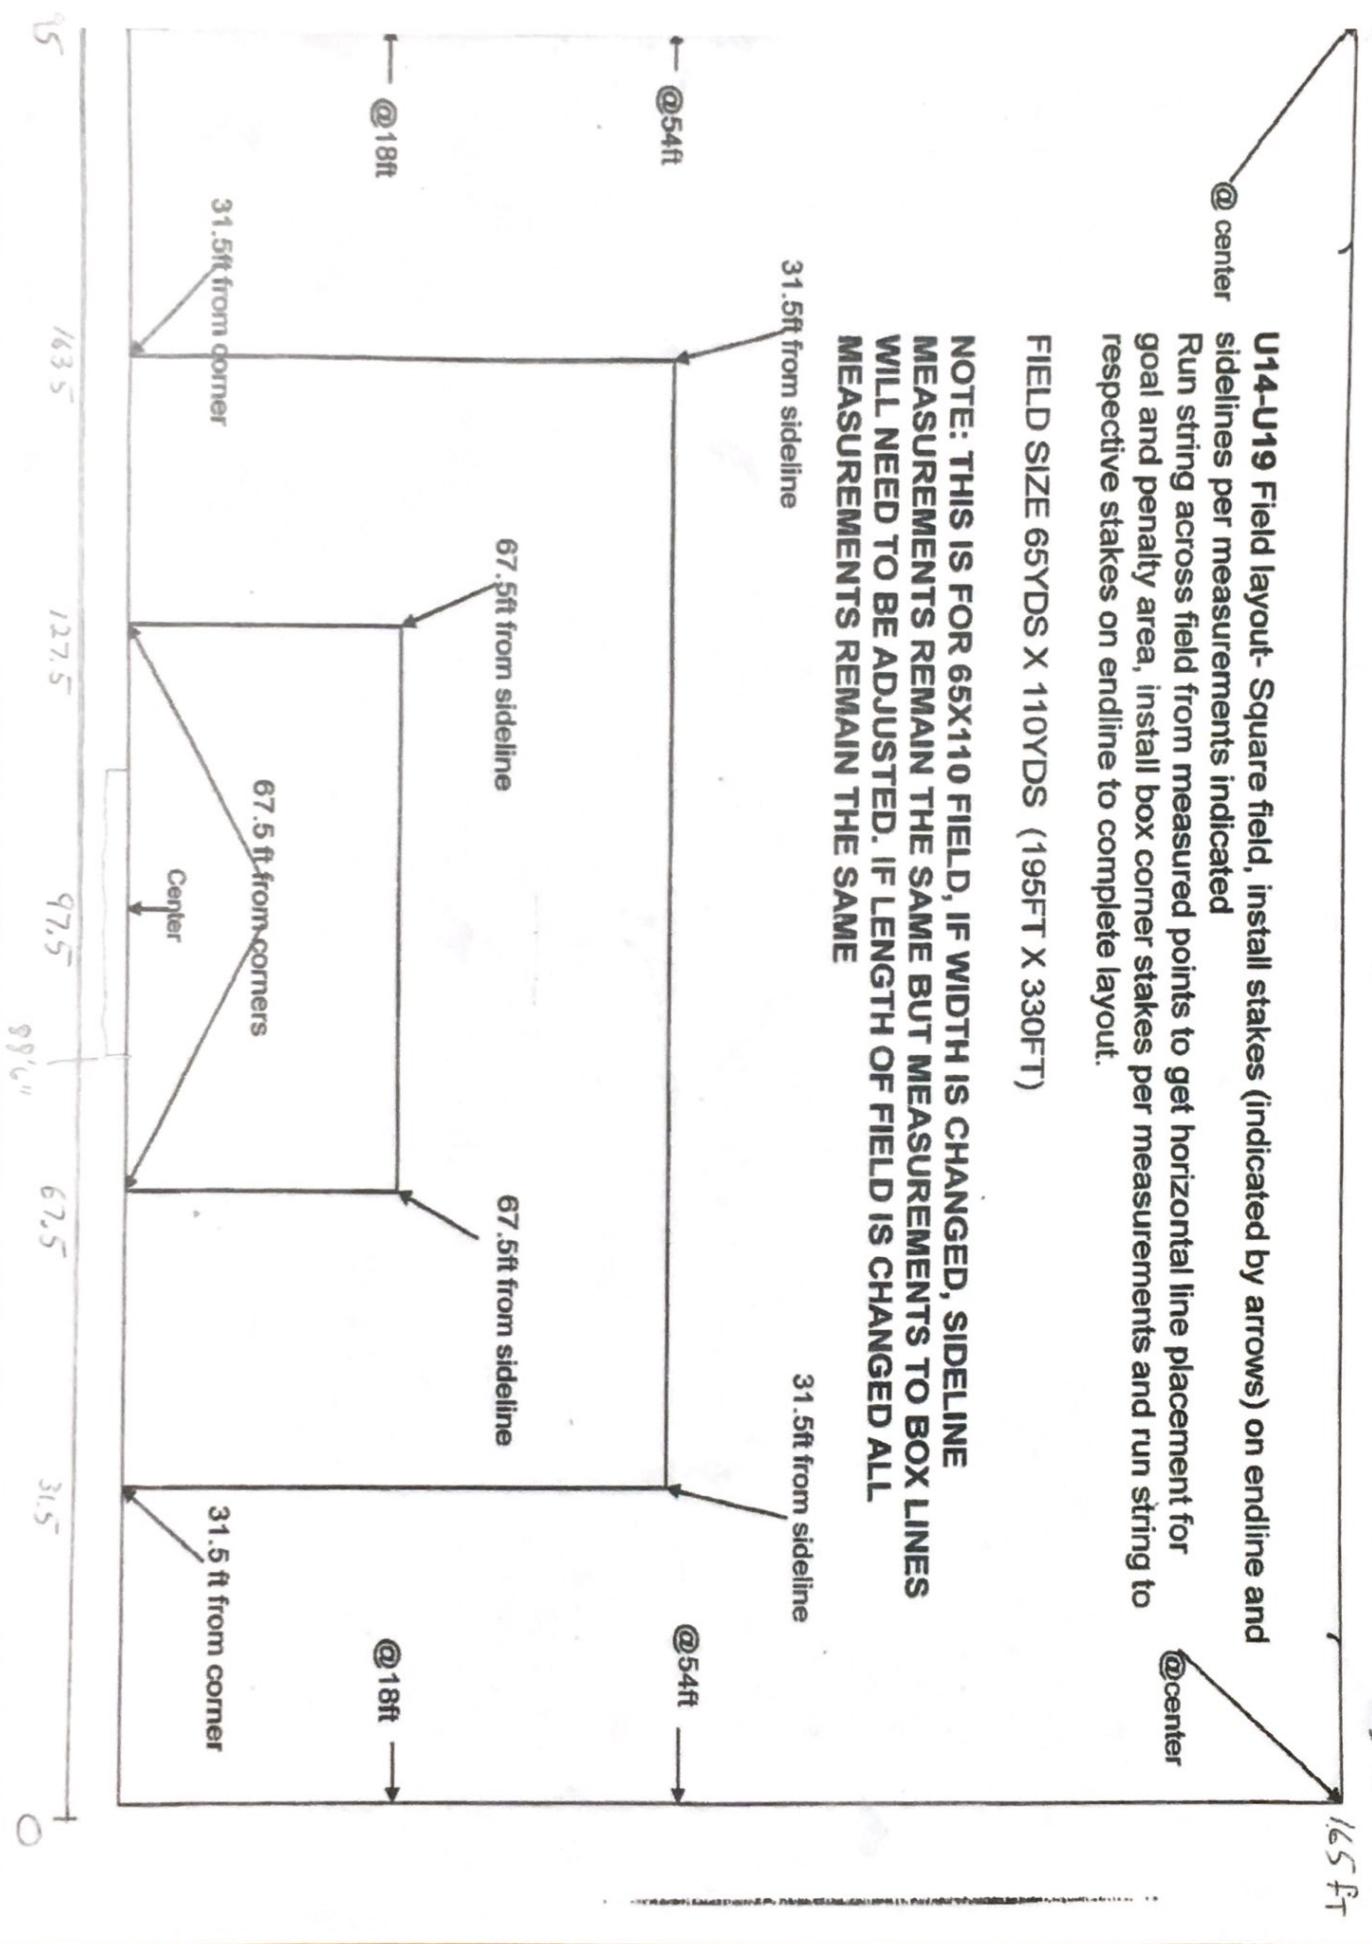

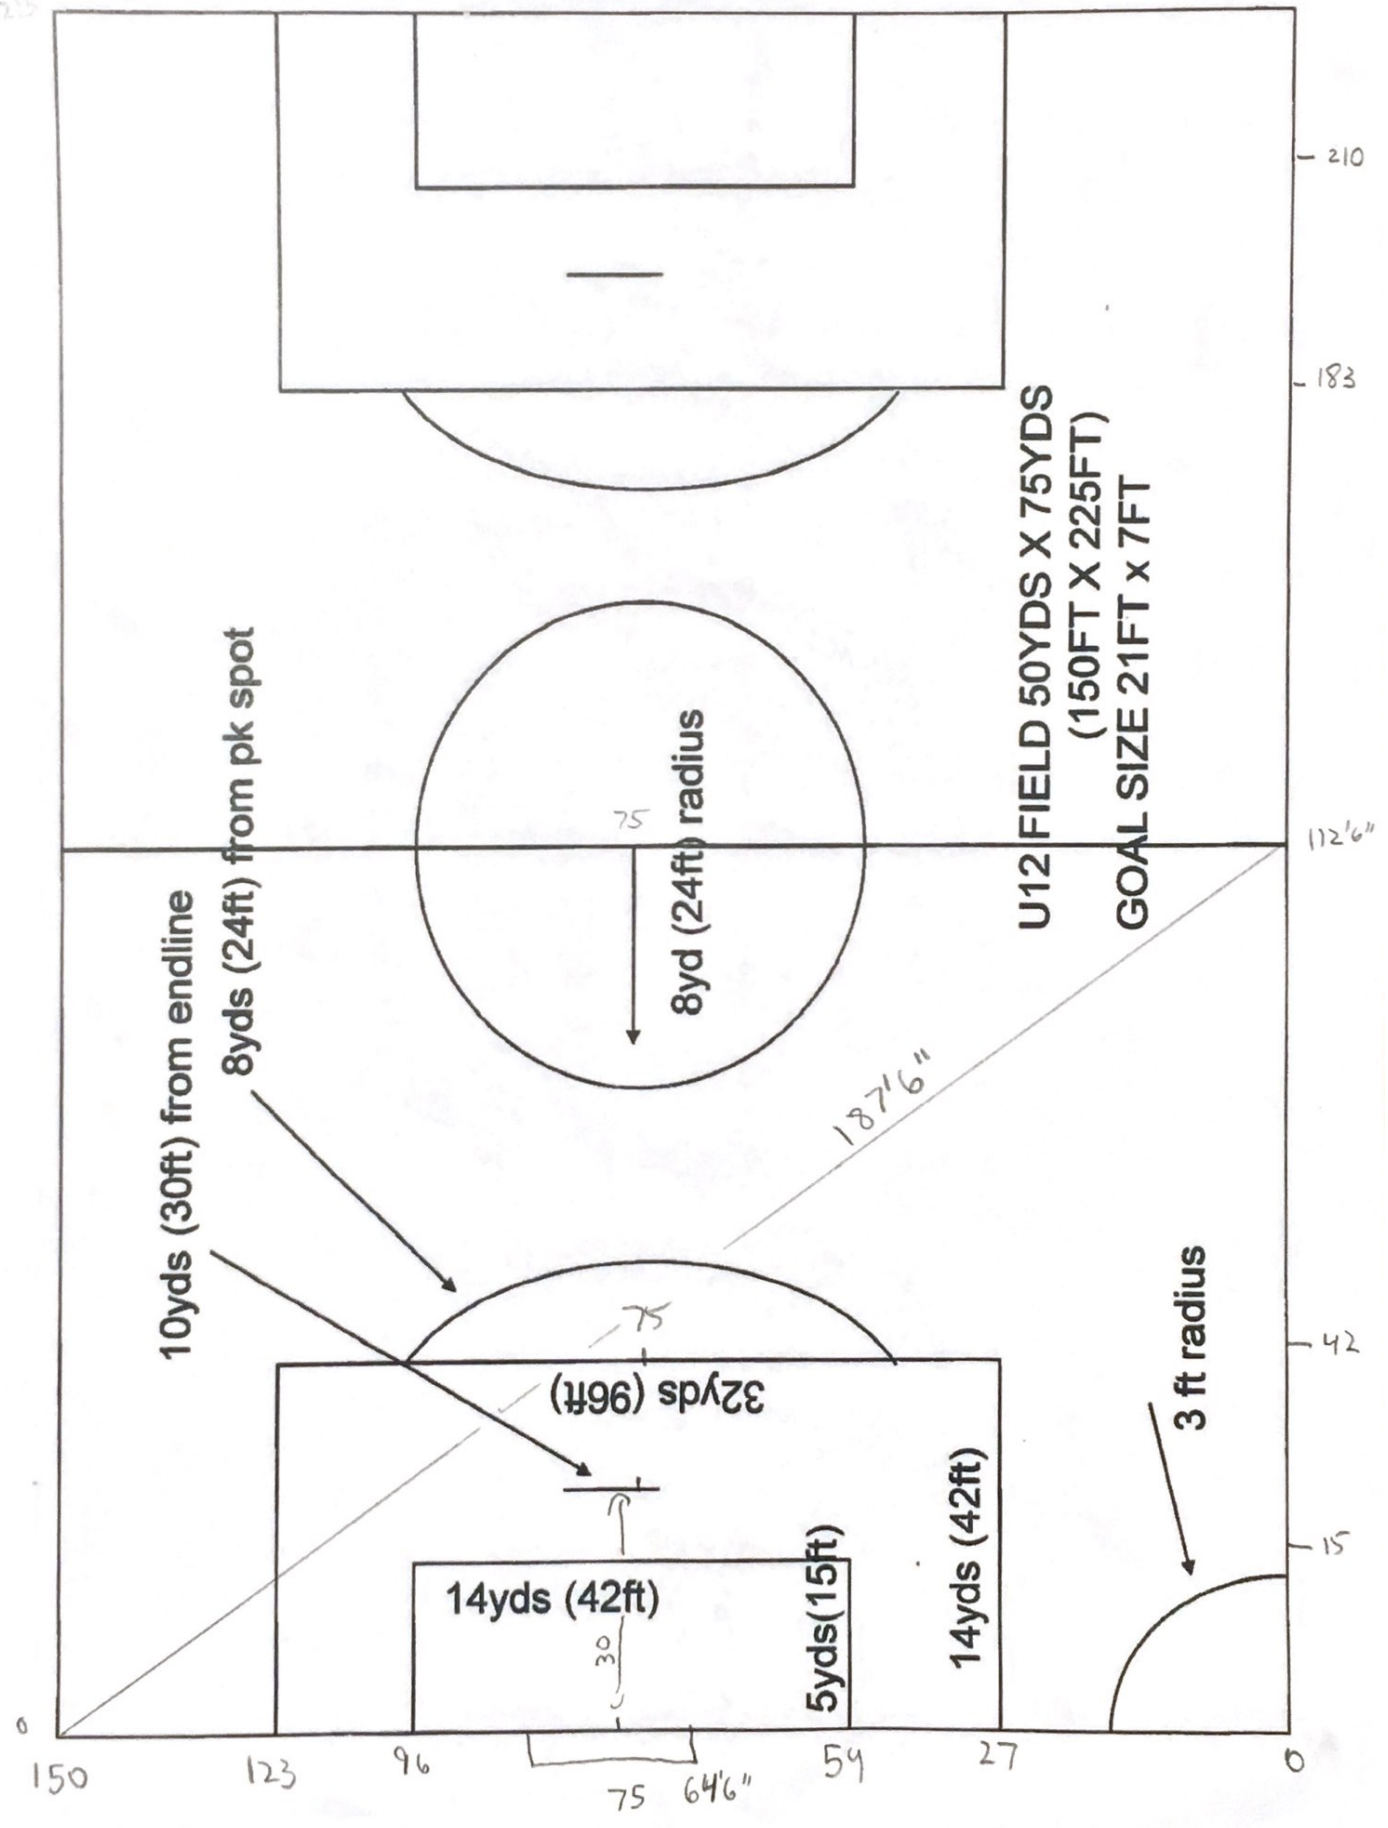

**U12 FIELD 50YDS X 75YDS
(150FT X 225FT)
GOAL SIZE 21FT x 7FT**

U12 Field layout- Square field, install stakes (indicated by arrows) on endline and sidelines per measurements indicated
 Run string across field from measured points to get horizontal line placement for goal and penalty area, install box corner stakes per measurements and run string to respective stakes on endline to complete layout.

FIELD SIZE 50YDS X 75YDS (150 FT X 225 FT)

